

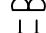






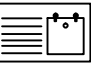


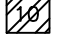


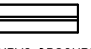




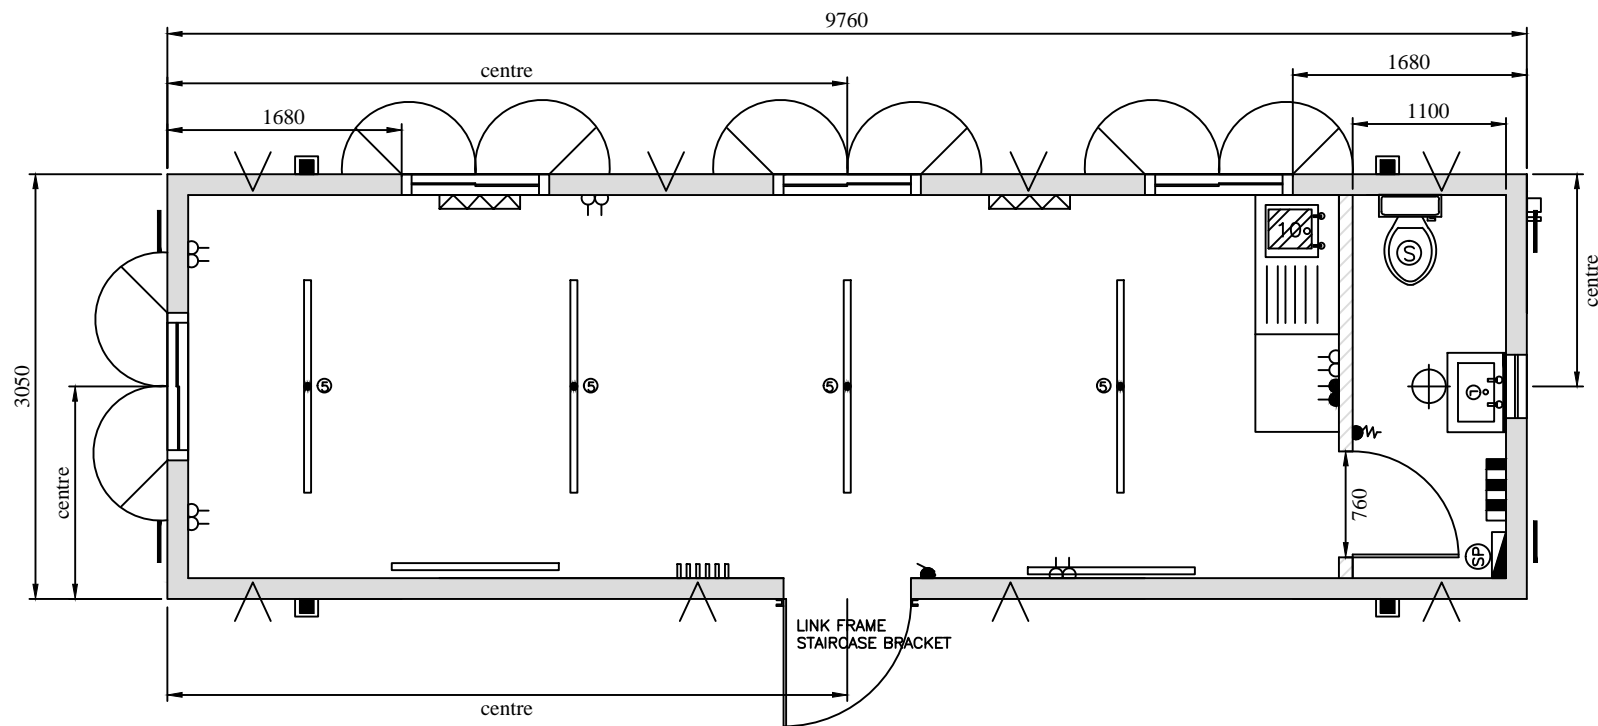

 5' LED LIGHTS cw SEALED DIFFUSERS SEALED BULKHEAD LIGHT  SINGLE LIGHT SWITCH  PULL CORD LIGHT SWITCH  LL DOUBLE SOCKET @300 CL FFL  HL DOUBLE SOCKET @1200 CL FFL	 SINGLE PHASE CONSUMER UNIT  COAT HOOKS  4' X 3' NOTICE BOARD  2kw CONVECTOR HEATER  2kw OIL FILLED RADIATOR	 CANTEEN SINK cw STANDARD TAPS	 STANDARD TOILET  LARGE WHB cw NON CONCUSSIVE TAPS, MIRROR ABOVE  10LTR UNDERSINK WATER HEATER (TO ALSO FEED WHB)	 3' x 3' ALUMINUM SINGLE GLAZED SLIDING WINDOW cw SHUTTERS  910 X 2065 EXTERNAL DOOR  HL UPVC OBSCURE GLAZED WINDOW cw MESH GRILLE  JACKLEGS FITTED @ 1000MM CENTRES FROM CORNER POSTS  HIGH/LOW LEVEL VENTS  ROOF VENTS  FEED & WASTE
--	---	---	--	---



Fittings	Yes	No	General Specifications:		Amendments/Additions to Specifications:				
Fork pockets:		X	Wall boards:	VF PLASTERB'D WHITE	SEE COLOUR ELEVATION				
			Flooring:	POLYFLOOR– GREY					
			Cabin Profile:	FLAT					
Checked and Signed			Insulation:	60MM STANDARD WOOL		1	04.10.17	FIRST ISSUE	NP
Customer:			Kitchen:	STANDARD WHITE		Issue	Date	Amendments	Drawn
Sales:			Drawing No:	STACK – 8718	9760mm x 3050mm CANTEEN WC(4WDW 1DR)		TUDOR MODULAR		
Production:			Job No:						